


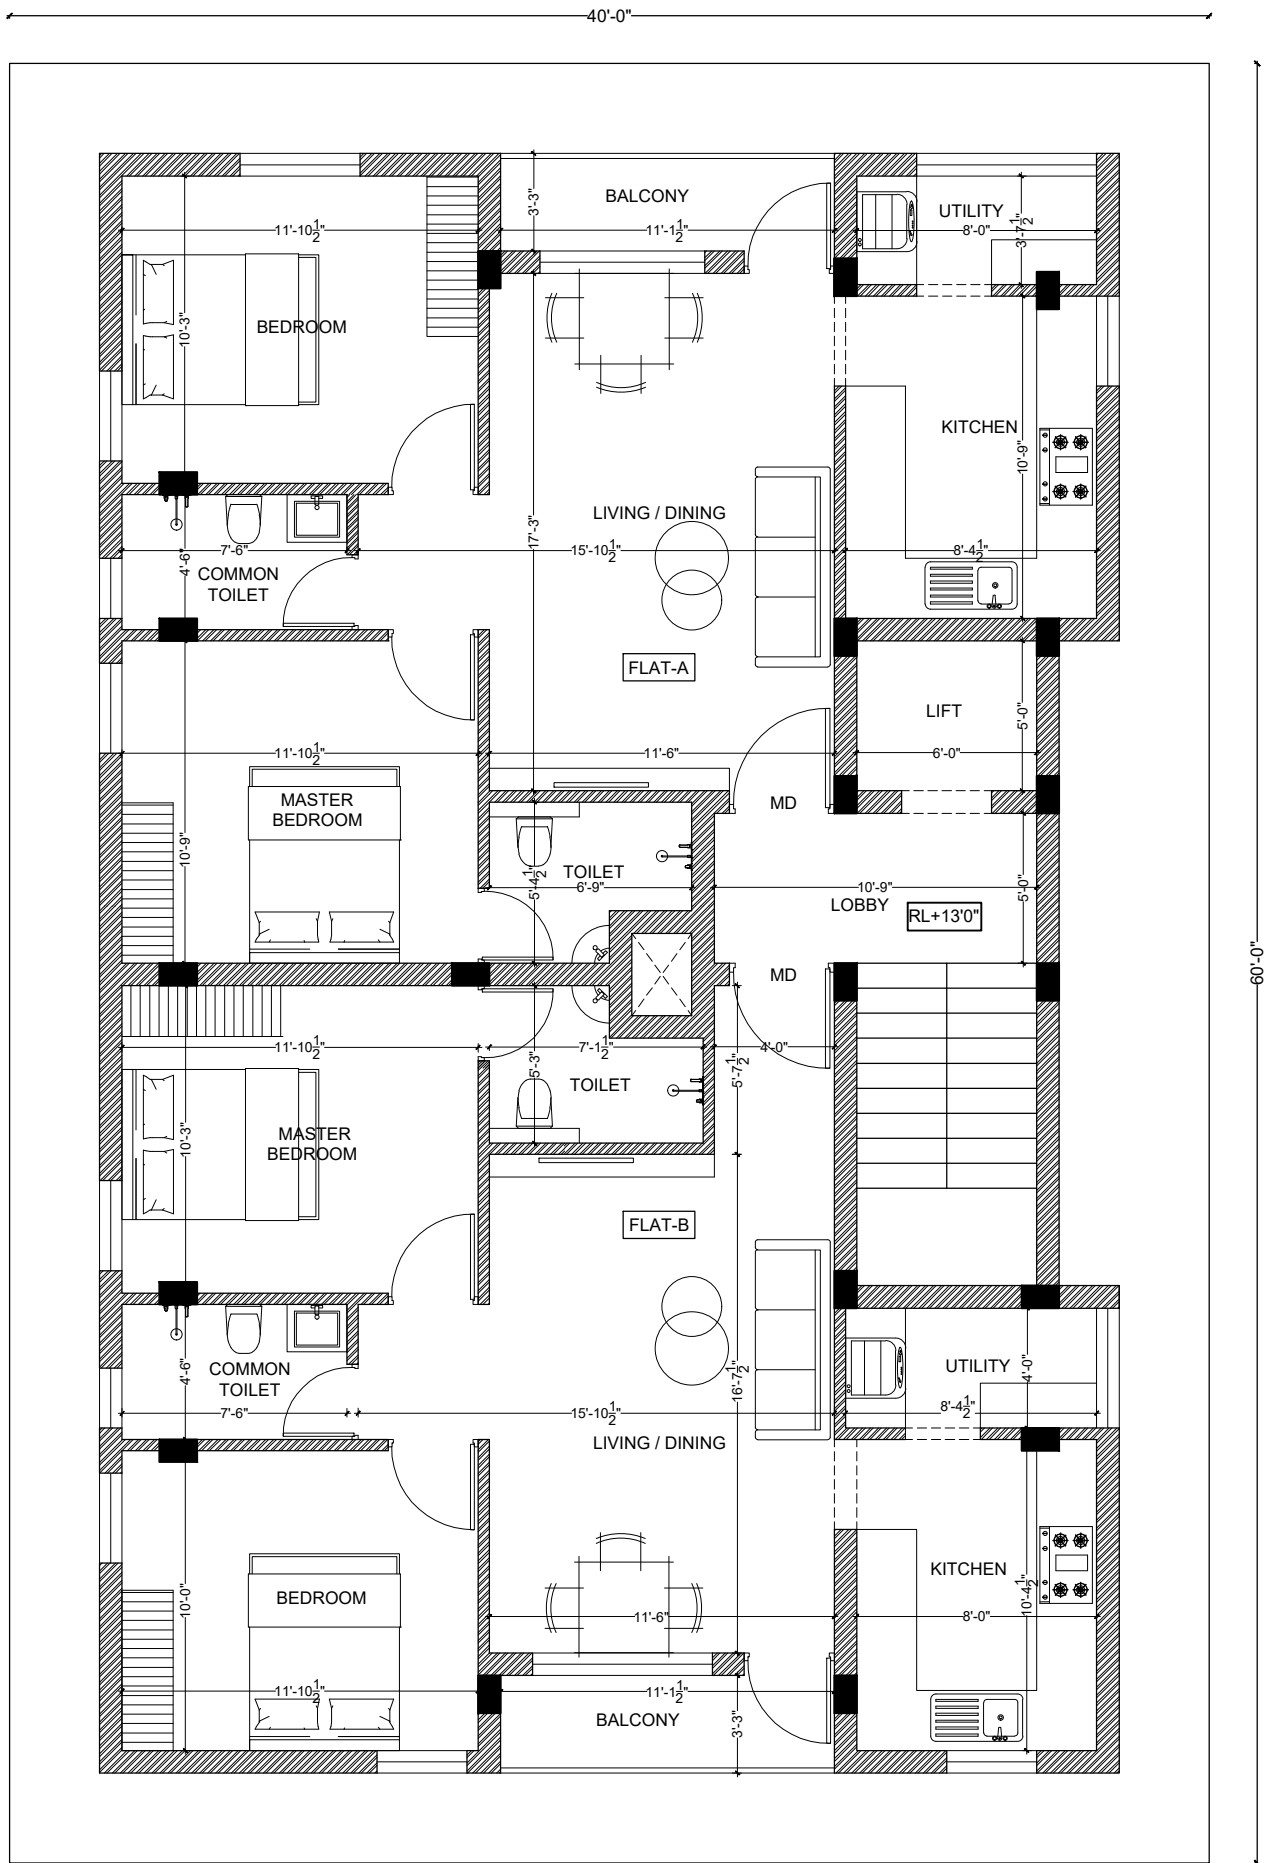

NOTE:  
1. ALL DIMENSIONS GIVEN ARE IN INCHES ONLY UNLESS SPECIFIED.  
2. READ THE DRAWING IN CONJUNCTION WITH ALL RELATED DRAWINGS.  
3. DO NOT MEASURE DRAWING BUT FOLLOW THE WRITTEN DIMENSIONS.

THIS DRAWING IS COPYRIGHT PROTECTED. IT IS THE PROPERTY OF WIZ ARCHITECTS. IT IS NOT TO BE REPRODUCED, COPIED, HANDED OVER TO A THIRD PARTY OR USED FOR ANY PURPOSE OTHER THAN THAT FOR WHICH IT HAS BEEN LOANED.

PROJECT:

PROPOSED APARTMENT

CLIENT:

VIGNESH PROPERTEES Pvt.Ltd

TITLE:

SCHEMATIC FLOOR PLAN

TOTAL AREA - 1793 sqft

FLAT-A - 799 sqft

FLAT-B - 808 sqft

COMMON AREA - 188 sqft



DRAWING NO:

DESIGNED BY:

Ar.P.Vishwanath

DRAWN BY:

B.Bakkiyalakshmi

REVISION NO:

DATE:

12-08-2025

SCALE:

NTS

**WIZ**  
ARCHITECTS & INTERIOR DESIGNERS

Phone : +917373036930  
Email : designs.wizarch@gmail.com

Plot no. 52, 1st floor, 1st cross street,  
Sai baba colony, Vrugambakkam,  
Chennai - 600092