


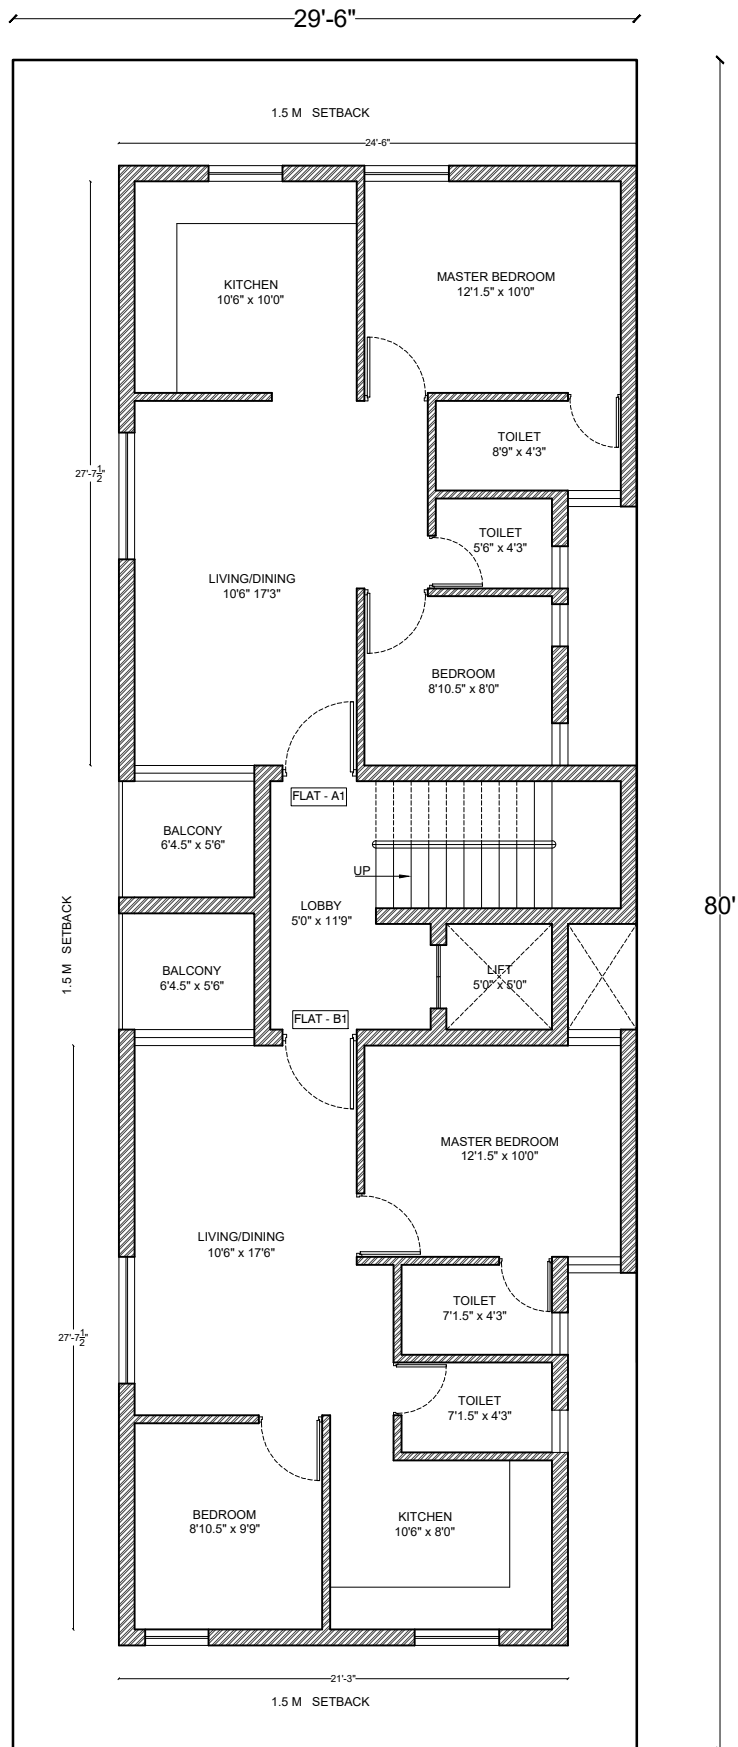

NOTE:
1. ALL DIMENSIONS GIVEN ARE IN mm ONLY UNLESS SPECIFIED.
2. READ THE DRAWING IN CONJUNCTION WITH ALL RELATED DRAWINGS.
3. DO NOT MEASURE DRAWING BUT FOLLOW THE WRITTEN DIMENSIONS.

PROJECT: **APARTMENT@
MADIPAKKAM**

CLIENT: **VIGNESH PROPERTIES**

TITLE: **TYPICAL FLOOR PLAN**



DRAWING NO: **6**

DESIGNED BY: **Ar.P.Vishwanath**

DATE: **21-06-2023**

DRAWN BY: **Ar.Nivedhitha**

SCALE: **NTS**

CIVIL CONSULTANT:

WIZ
ARCHITECTS & INTERIOR DESIGNERS

Phone : +917373036930
Email : designs.wizarch@gmail.com
3/20 Panchasathnam flats, Welcome colony,
Anna nagar west Extn, Chennai - 600101